


Vision of how the completed junction will look after all future construction phases are completed

Roads A3 FRAME bottom box - Version 2.0

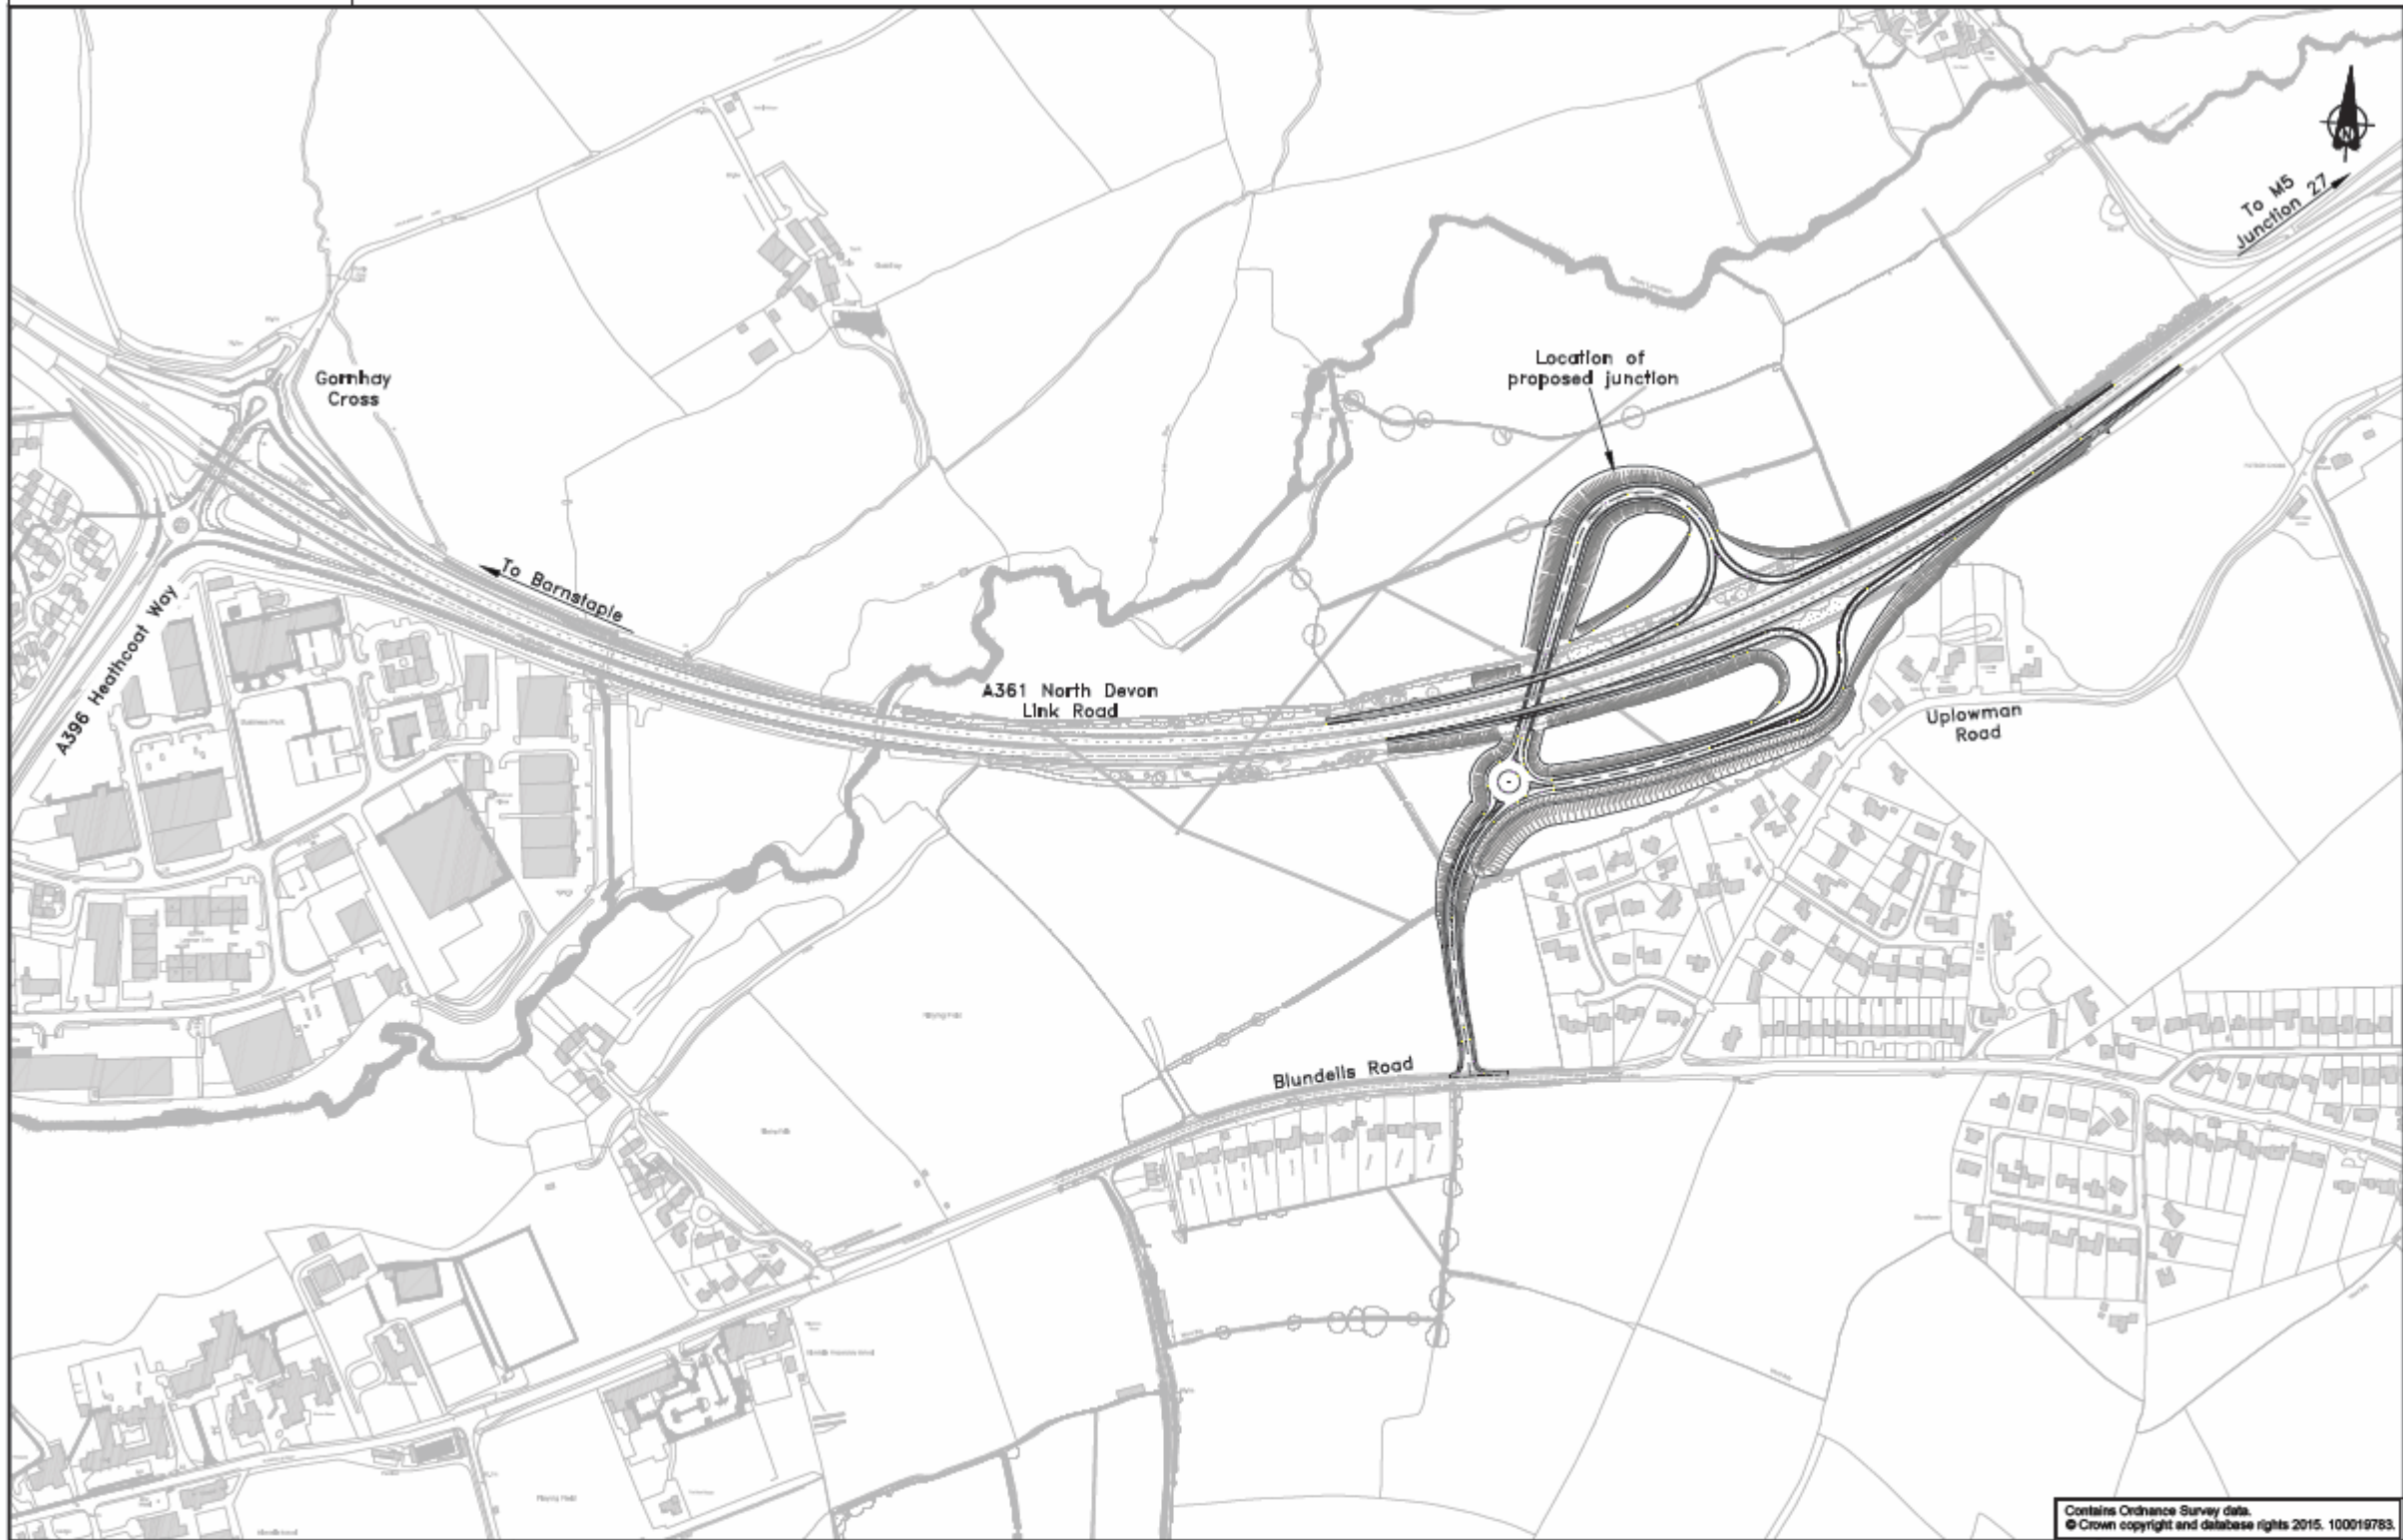

R:\EAT\S\Sec_H\B\Schemes\Tiverton LSO\Tiverton EUE Access Routes\Drawings\C11017-102A Location plan.dwg - 16/02/2017 10:54:28 - Location plan - Anette.Smith

<p>Devon County Council</p>	<p>Engineering Design Group</p> <p>Malford Offices Tel. 0845 155 1004 County Hall Fax 01392 382342 Topsham Road Exeter EX2 4QD customers@devon.gov.uk www.devon.gov.uk</p>	<p>JOB</p> <p>A361 NORTH DEVON LINK TIVERTON EASTERN URBAN EXTENSION</p>	<p>DRAWING TITLE</p> <p>LOCATION PLAN</p>	<p>Rev</p> <p>0</p>	<p>Date</p> <p>30.09.2015</p>	<p>Drawn</p> <p>AS</p>	<p>Revisions</p> <p>N/A</p>	<p>Chk</p> <p>Do not scale from this drawing in either hard or electronic format. No responsibility is accepted where this drawing is used in circumstances other than that for which it was originally prepared and issued.</p>	
				<p>A</p>	<p>11.01.2017</p>	<p>AS</p>	<p>Junction layout updated</p>		<p>Drawing number</p> <p>C11017/102</p>
								<p>Scale</p> <p>1/5000</p>	<p>Sheet</p> <p>A3</p>

Contains Ordnance Survey data.
© Crown copyright and database rights 2015. 100019763.